



No. 105 Dimension Chart

Doric Cap, Attic Base - No.105 Fluted

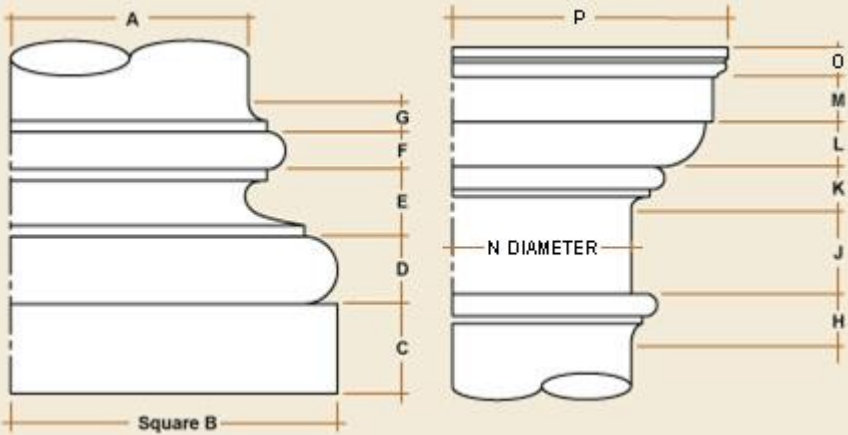

A	B	C	D	E	F	G	H	J	K	L	M	N	O	P
6	8	1	3/4	3/4	1/2	1/2	7/8	7/8	3/4	5/8	3/8	5	1/2	7 1/2
8	11	1 1/2	1 1/8	1 1/8	5/8	1/2	7/8	1 1/4	7/8	3/4	3/4	6	1/2	9 1/4
10	13 1/2	1 3/4	1 3/8	1 3/8	3/4	3/4	1 1/8	1 5/8	1 1/8	7/8	7/8	8	7/8	12
12	16	2 1/4	1 3/8	1 3/8	7/8	7/8	1 1/8	2 1/8	1 1/8	1 1/4	1	10	3/4	15
14	18 1/2	2 1/4	1 3/4	1 3/4	7/8	7/8	1 1/8	2 1/4	1 1/8	1 3/8	1 1/2	12	3/4	17 1/2
16	21	2 1/2	1 7/8	1 7/8	1 1/4	1 1/8	1 3/4	2 5/8	1 3/4	1 5/8	1 3/4	13 1/2	1	20
18	24	3	2 1/4	2 1/4	1 3/8	1 1/4	1 3/4	3 1/4	1 3/4	1 7/8	1 7/8	15	1 1/8	22 1/2
20	26 1/2	3 1/4	2 3/8	2 3/8	1 3/8	1 1/2	1 3/4	3 3/8	1 3/4	1 7/8	1 7/8	16 1/2	1 1/8	23 1/2
22	29	3 1/2	2 3/4	2 3/4	1 3/4	1 7/8	2 1/4	3 1/2	2 1/4	2 1/4	2 1/4	18	1 3/8	27
24	32	4 1/2	2 3/4	2 3/4	1 3/4	1 3/4	2 3/8	4 1/8	2 3/8	2 3/8	2 3/8	20	1 3/4	30
26	34 1/2	4 1/4	3 1/4	3 1/4	2 1/8	2	2 1/2	4 1/2	2 1/2	2 1/2	2 1/2	21 1/2	1 1/2	32
28	37	4 1/2	3 1/2	3 1/2	2 1/4	2 1/4	2 3/4	4 5/8	2 3/4	2 3/4	2 3/4	23 1/4	1 7/8	34 3/4
30	40	5	3 3/4	3 3/4	2 1/2	2 3/8	3 1/4	4 3/4	3 1/4	2 7/8	2 7/8	25	1 7/8	37 1/2

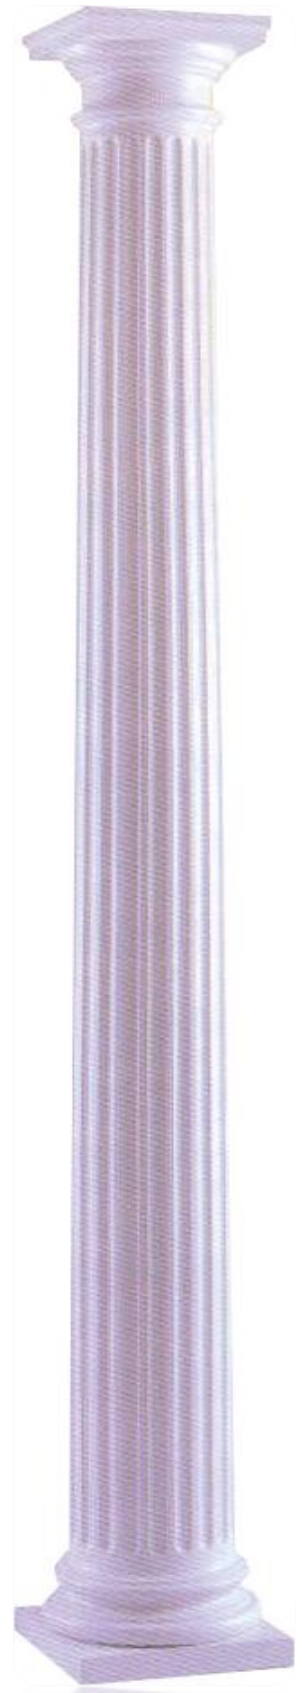

SOMERSET
DOOR & COLUMN
COMPANY

Since 1906

Somerset Door & Column Co.

174 Sagamore Street

Somerset Pennsylvania, 15501

1-800-242-7916 | 814-444-9427

Fax: 814-443-1658

www.doorandcolumn.com