



No. 130 Dimension Chart

Greek Doric - No.130 Fluted

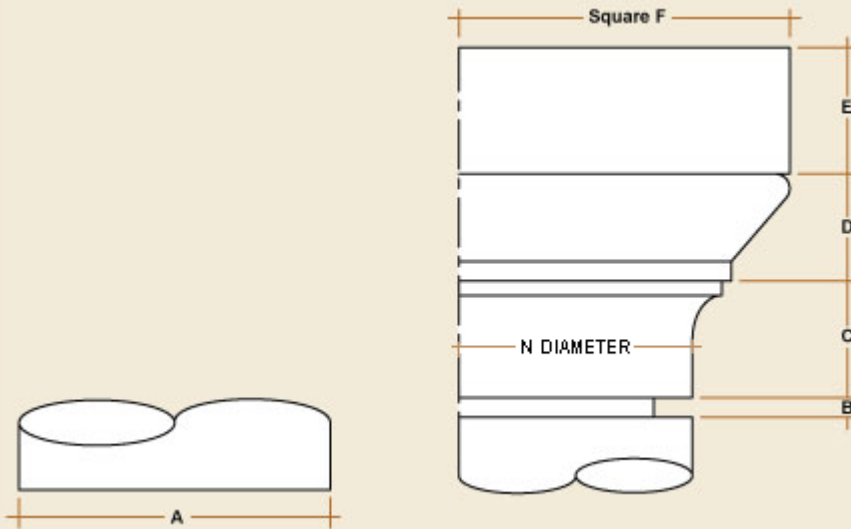

A	B	C	D	E	F	N
6	1/8	7/8	1	1 1/8	7	5
8	1/4	1 1/2	1 3/8	1 5/8	8 1/2	6
10	1/4	1 1/2	1 3/4	1 7/8	11 1/4	8
12	5/16	2 3/8	1 7/8	2 1/4	13 1/2	10
14	5/16	2 3/8	2 1/4	2 3/4	16 1/2	12
16	5/16	2 3/8	2 3/4	2 7/8	19 3/8	13 1/2
18	5/16	2 5/8	3	3 3/8	21	15
20	5/16	2 3/4	3	3 3/4	23	16 1/2
22	5/16	3	3 1/8	4 1/4	24 1/2	17 1/4
24	5/16	3 3/8	3 3/4	4 1/2	27	19
26	5/16	3 1/2	3 3/4	5	29	20 1/2
28	5/16	3 13/16	4	5 3/8	31 1/4	22
30	5/16	4 1/16	4 3/8	5 5/8	33 3/4	23 3/4

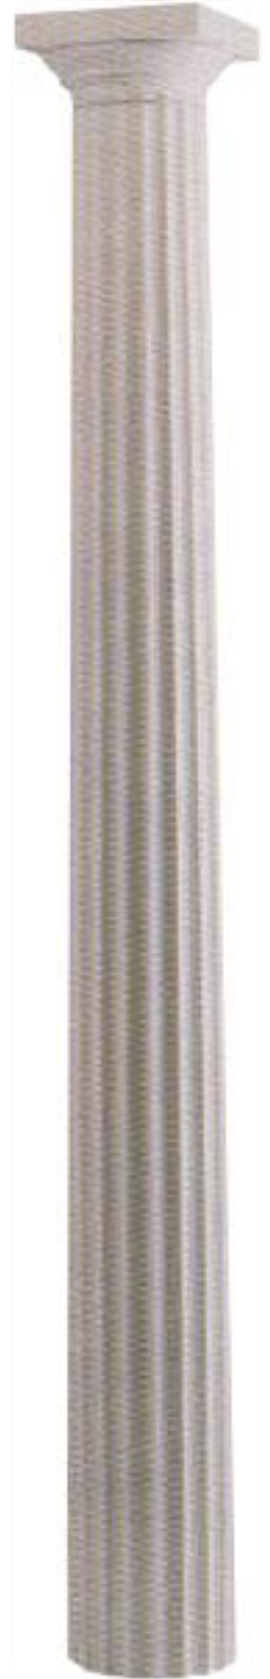

SOMERSET
DOOR & COLUMN
COMPANY

Since 1906

Somerset Door & Column Co.

174 Sagamore Street

Somerset Pennsylvania, 15501

1-800-242-7916 | 814-444-9427

Fax: 814-443-1658

www.doorandcolumn.com